



# Eastern Shore AREC Painter, VA

Building Name	Building Number
MAIN ADMINISTRATION BUILDING	1211
SUPERINTENDENT'S DWELLING	1212
LABORER'S DWELLING	1213
HEADHOUSE / GREENHOUSE	1214
STORAGE AND SHOP	1215
IMPLEMENT SHED	1216
PRODUCE GRADING BUILDING	1218
IRRIGATION BUILDING	1219
INSECTARY	1220
POLE BARN	1221
EQUIPMENT STORAGE BUILDING	1222
FEMA TRAILER	1223

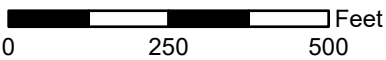

Date Created: Oct 09, 2023

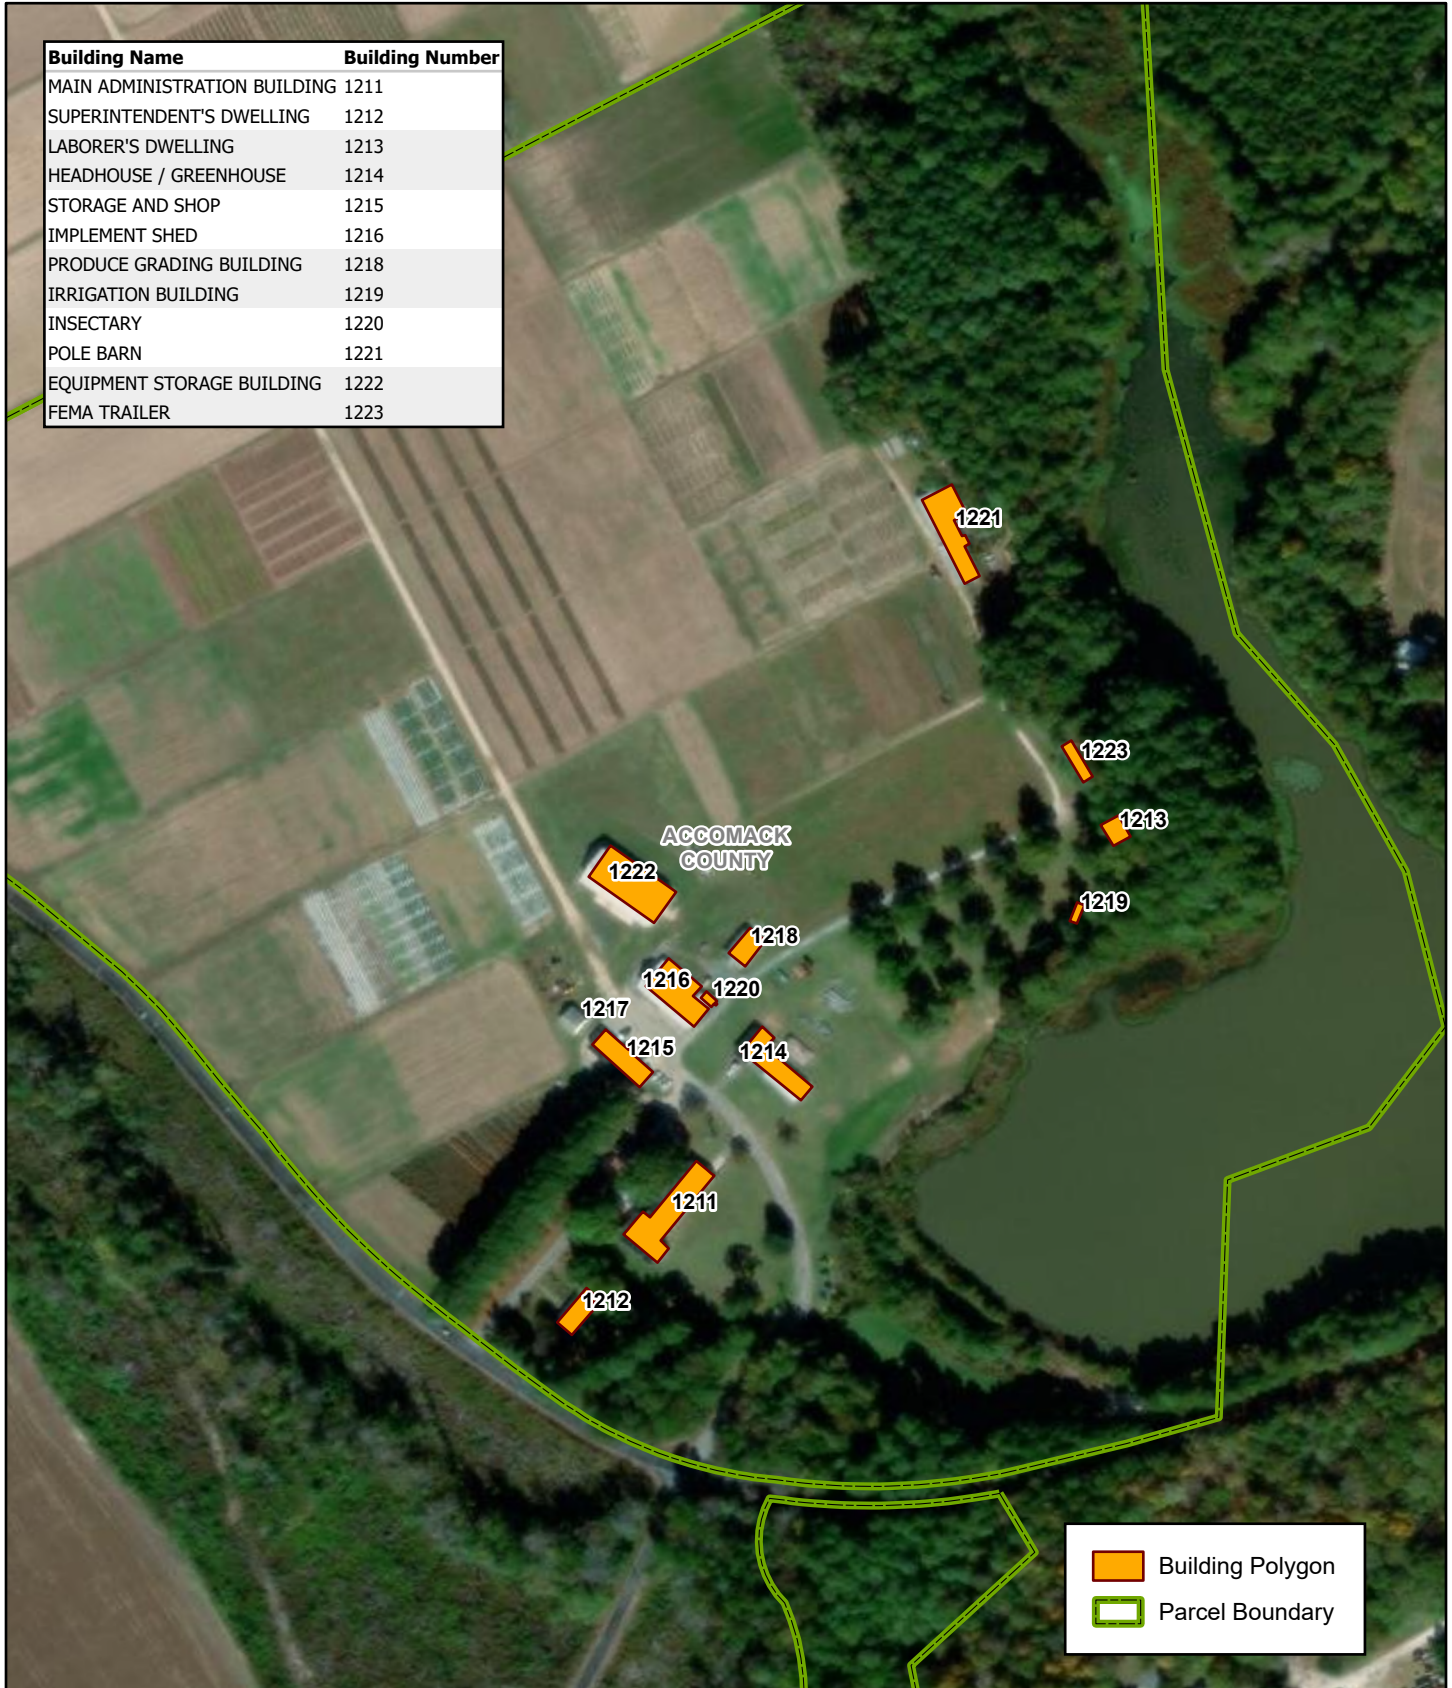